



COLUMBIA EQUIPMENT CO., INC.

Sheltering People Since 1961

72 ALBANY AVE, FREEPORT NY 11520

(516) 442 3340

INFO@COLUMBIAEQUIPMENT.COM



Visalia Dome



- * Bus Shelter Model "5x9HRvsp"
- * 1/4" White Translucent Acrylic Pyramid Dome one piece.
- * Dark Bronze Anodized Finish
- * Decorative Aluminum Window Grilles, arches and roof bars, finished to match shelter.
- * 1/4" clear tempered glass glazing.
- * Shelter can be furnished with partial front wall.
- * Optional Accessories: Aluminum Bench, Map Display Case, Solar Light Kit.



COLUMBIA EQUIPMENT CO., INC.

Sheltering People Since 1961

72 ALBANY AVE, FREEPORT NY 11520

(516) 442 3340

INFO@COLUMBIAEQUIPMENT.COM



Polyhipped Roof

- * Bus Shelter Model "5x10HRphsp"
- * Bronze Tinted Polyhipped Twin Wall Roof.
- * Red Powder Coat Finish
- * Shelter can be furnished with partial front wall.
- * Optional Accessories: Aluminum Bench, Map Display Case, Solar Light Kit.

COLUMBIA EQUIPMENT CO., INC.

Sheltering People Since 1961


72 ALBANY AVE, FREEPORT NY 11520

(516) 442 3340


INFO@COLUMBIAEQUIPMENT.COM

COLUMBIA
EQUIPMENT




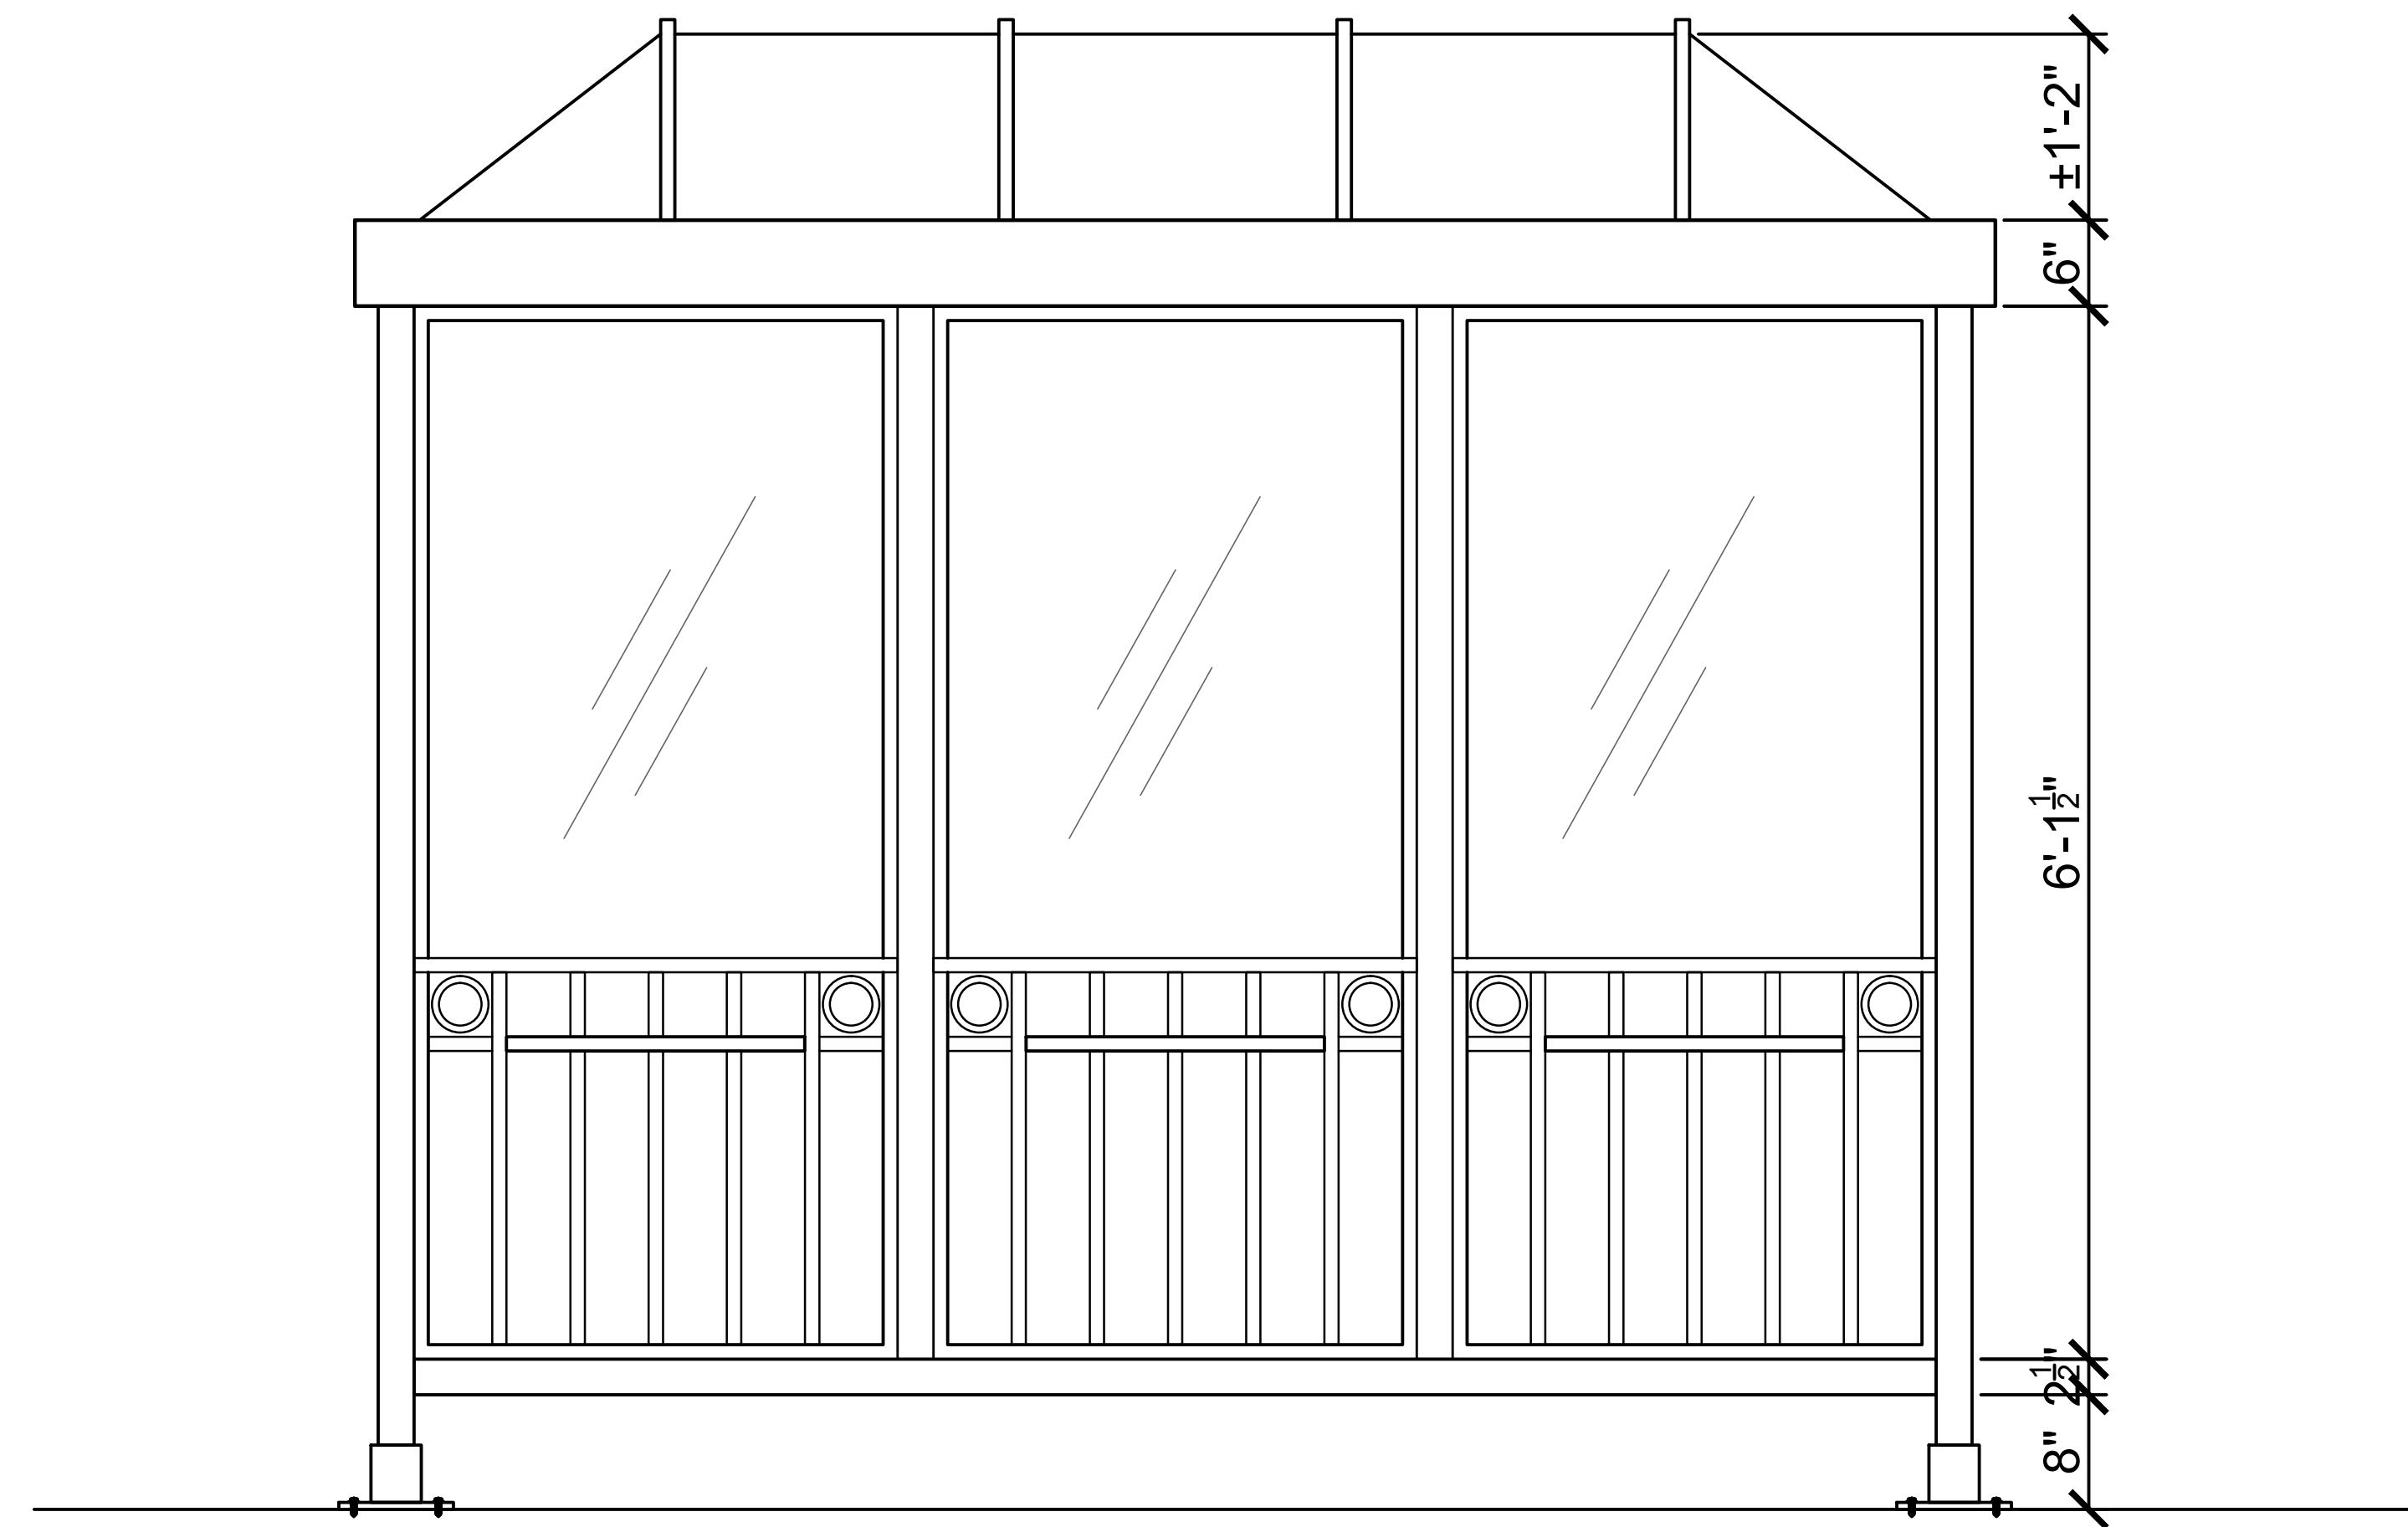

1 FRONT ELEVATION VIEW

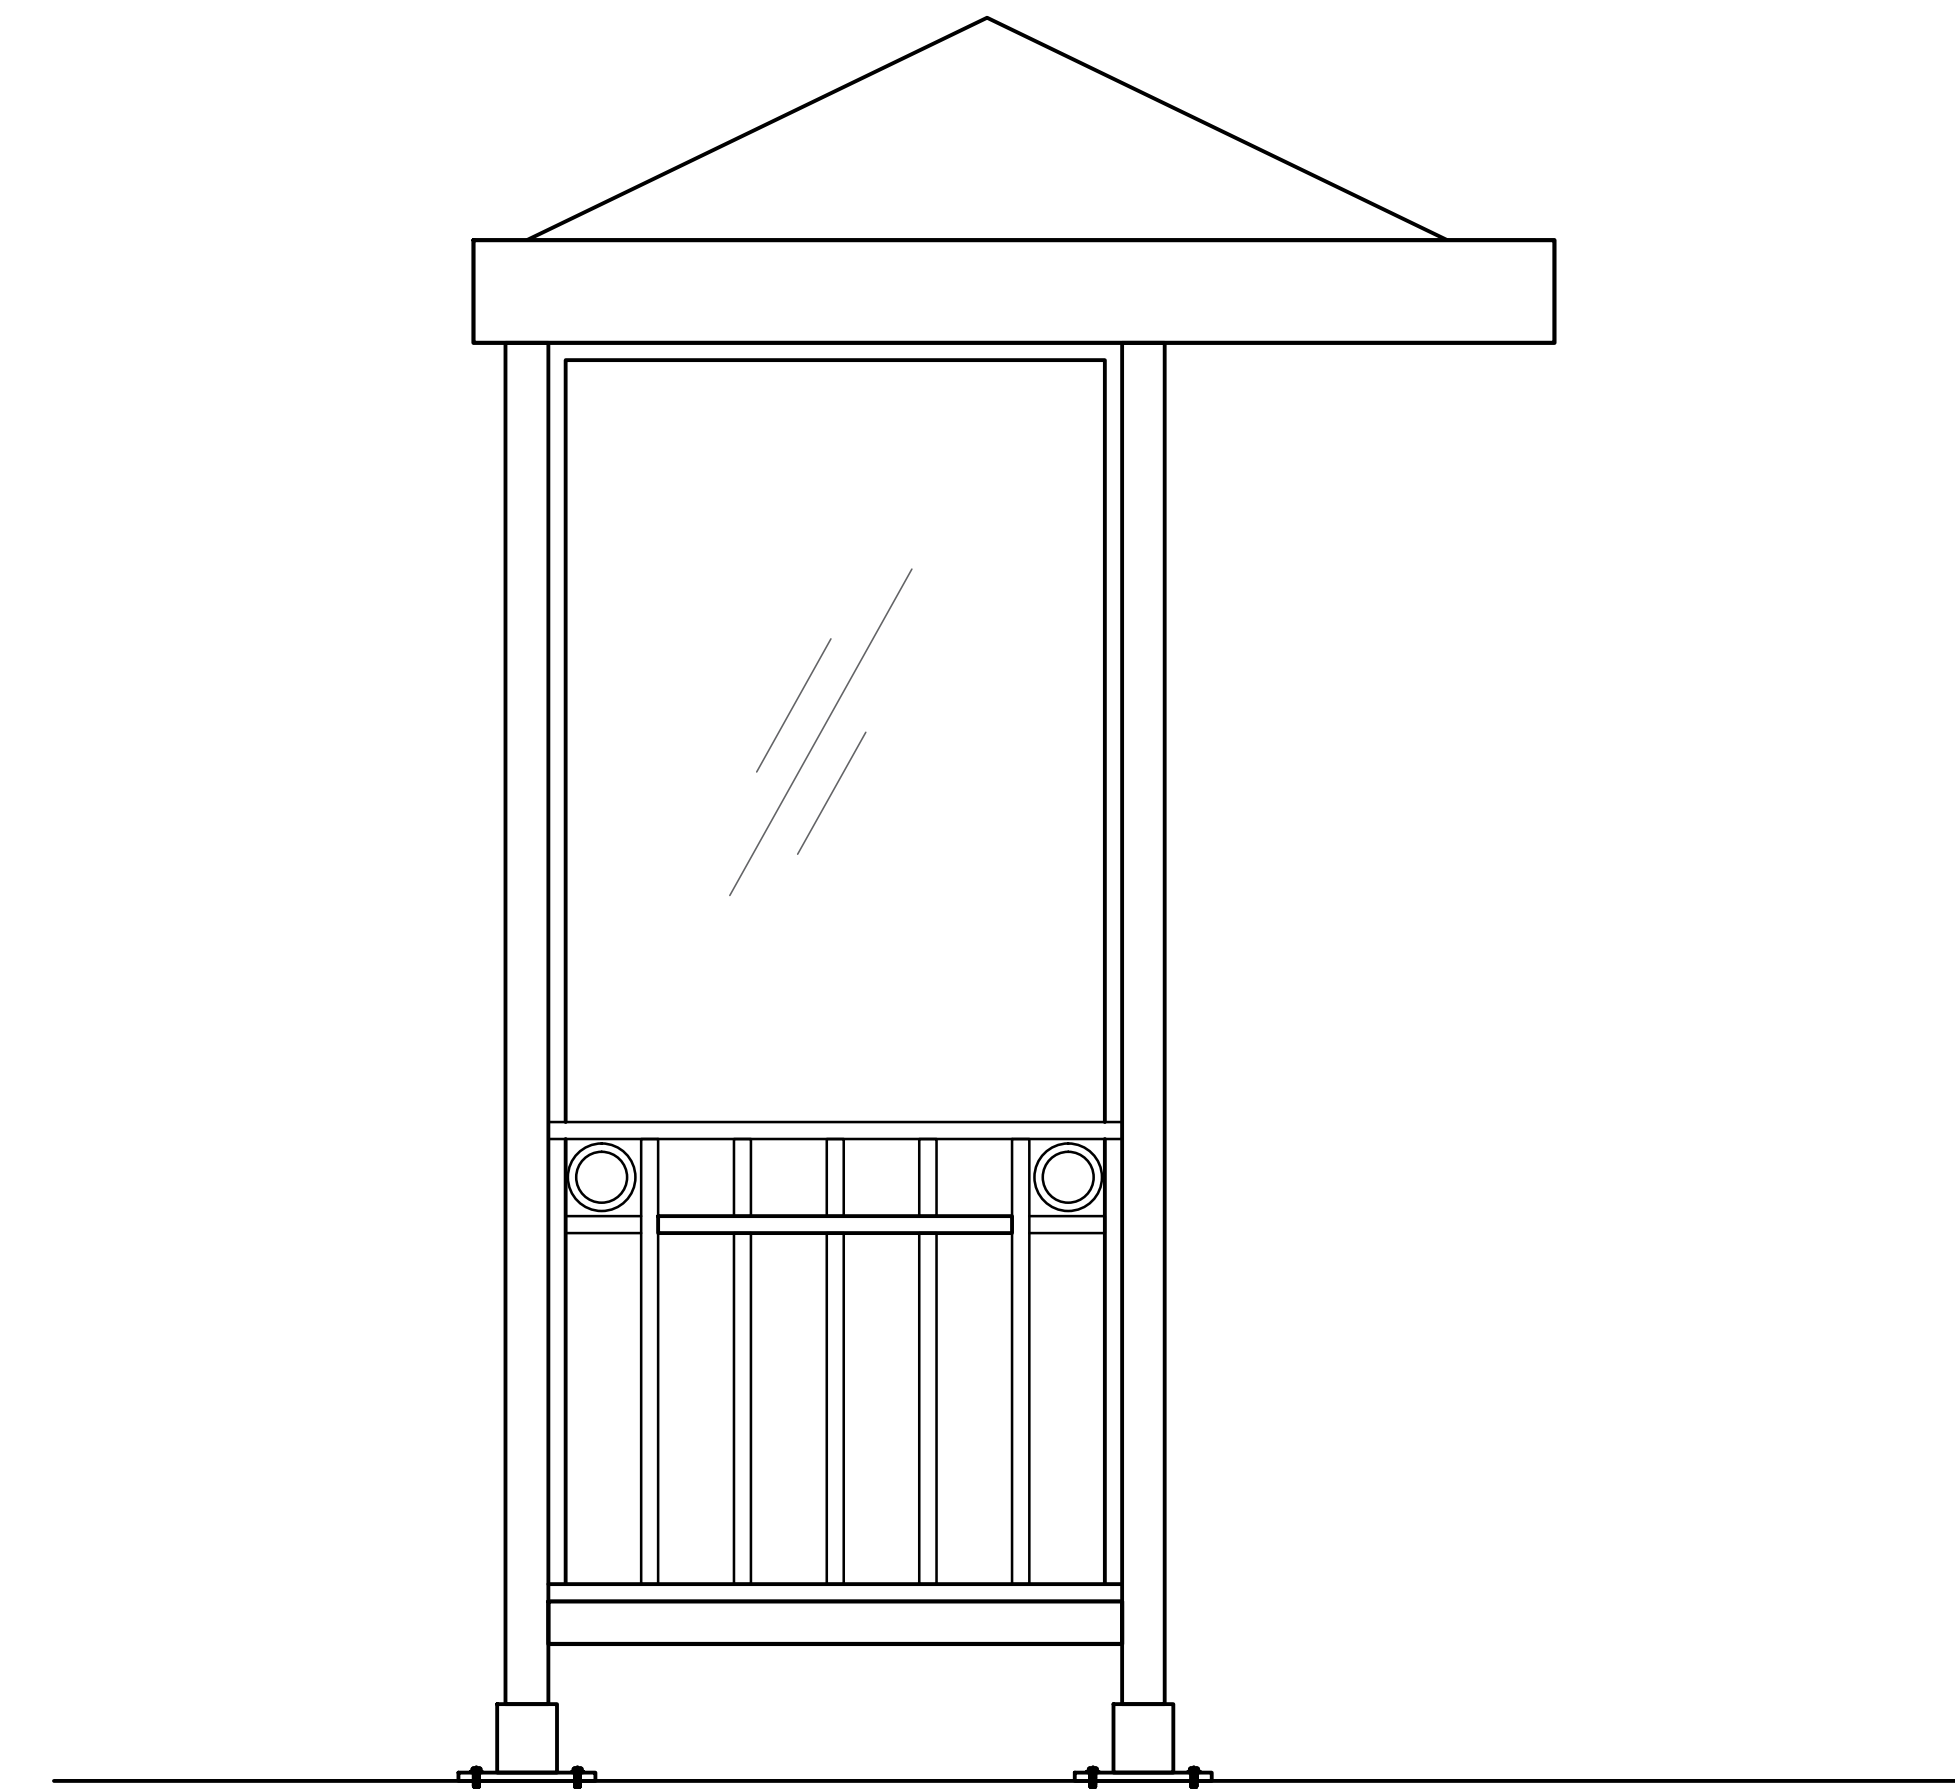


3 SIDE ELEVATION

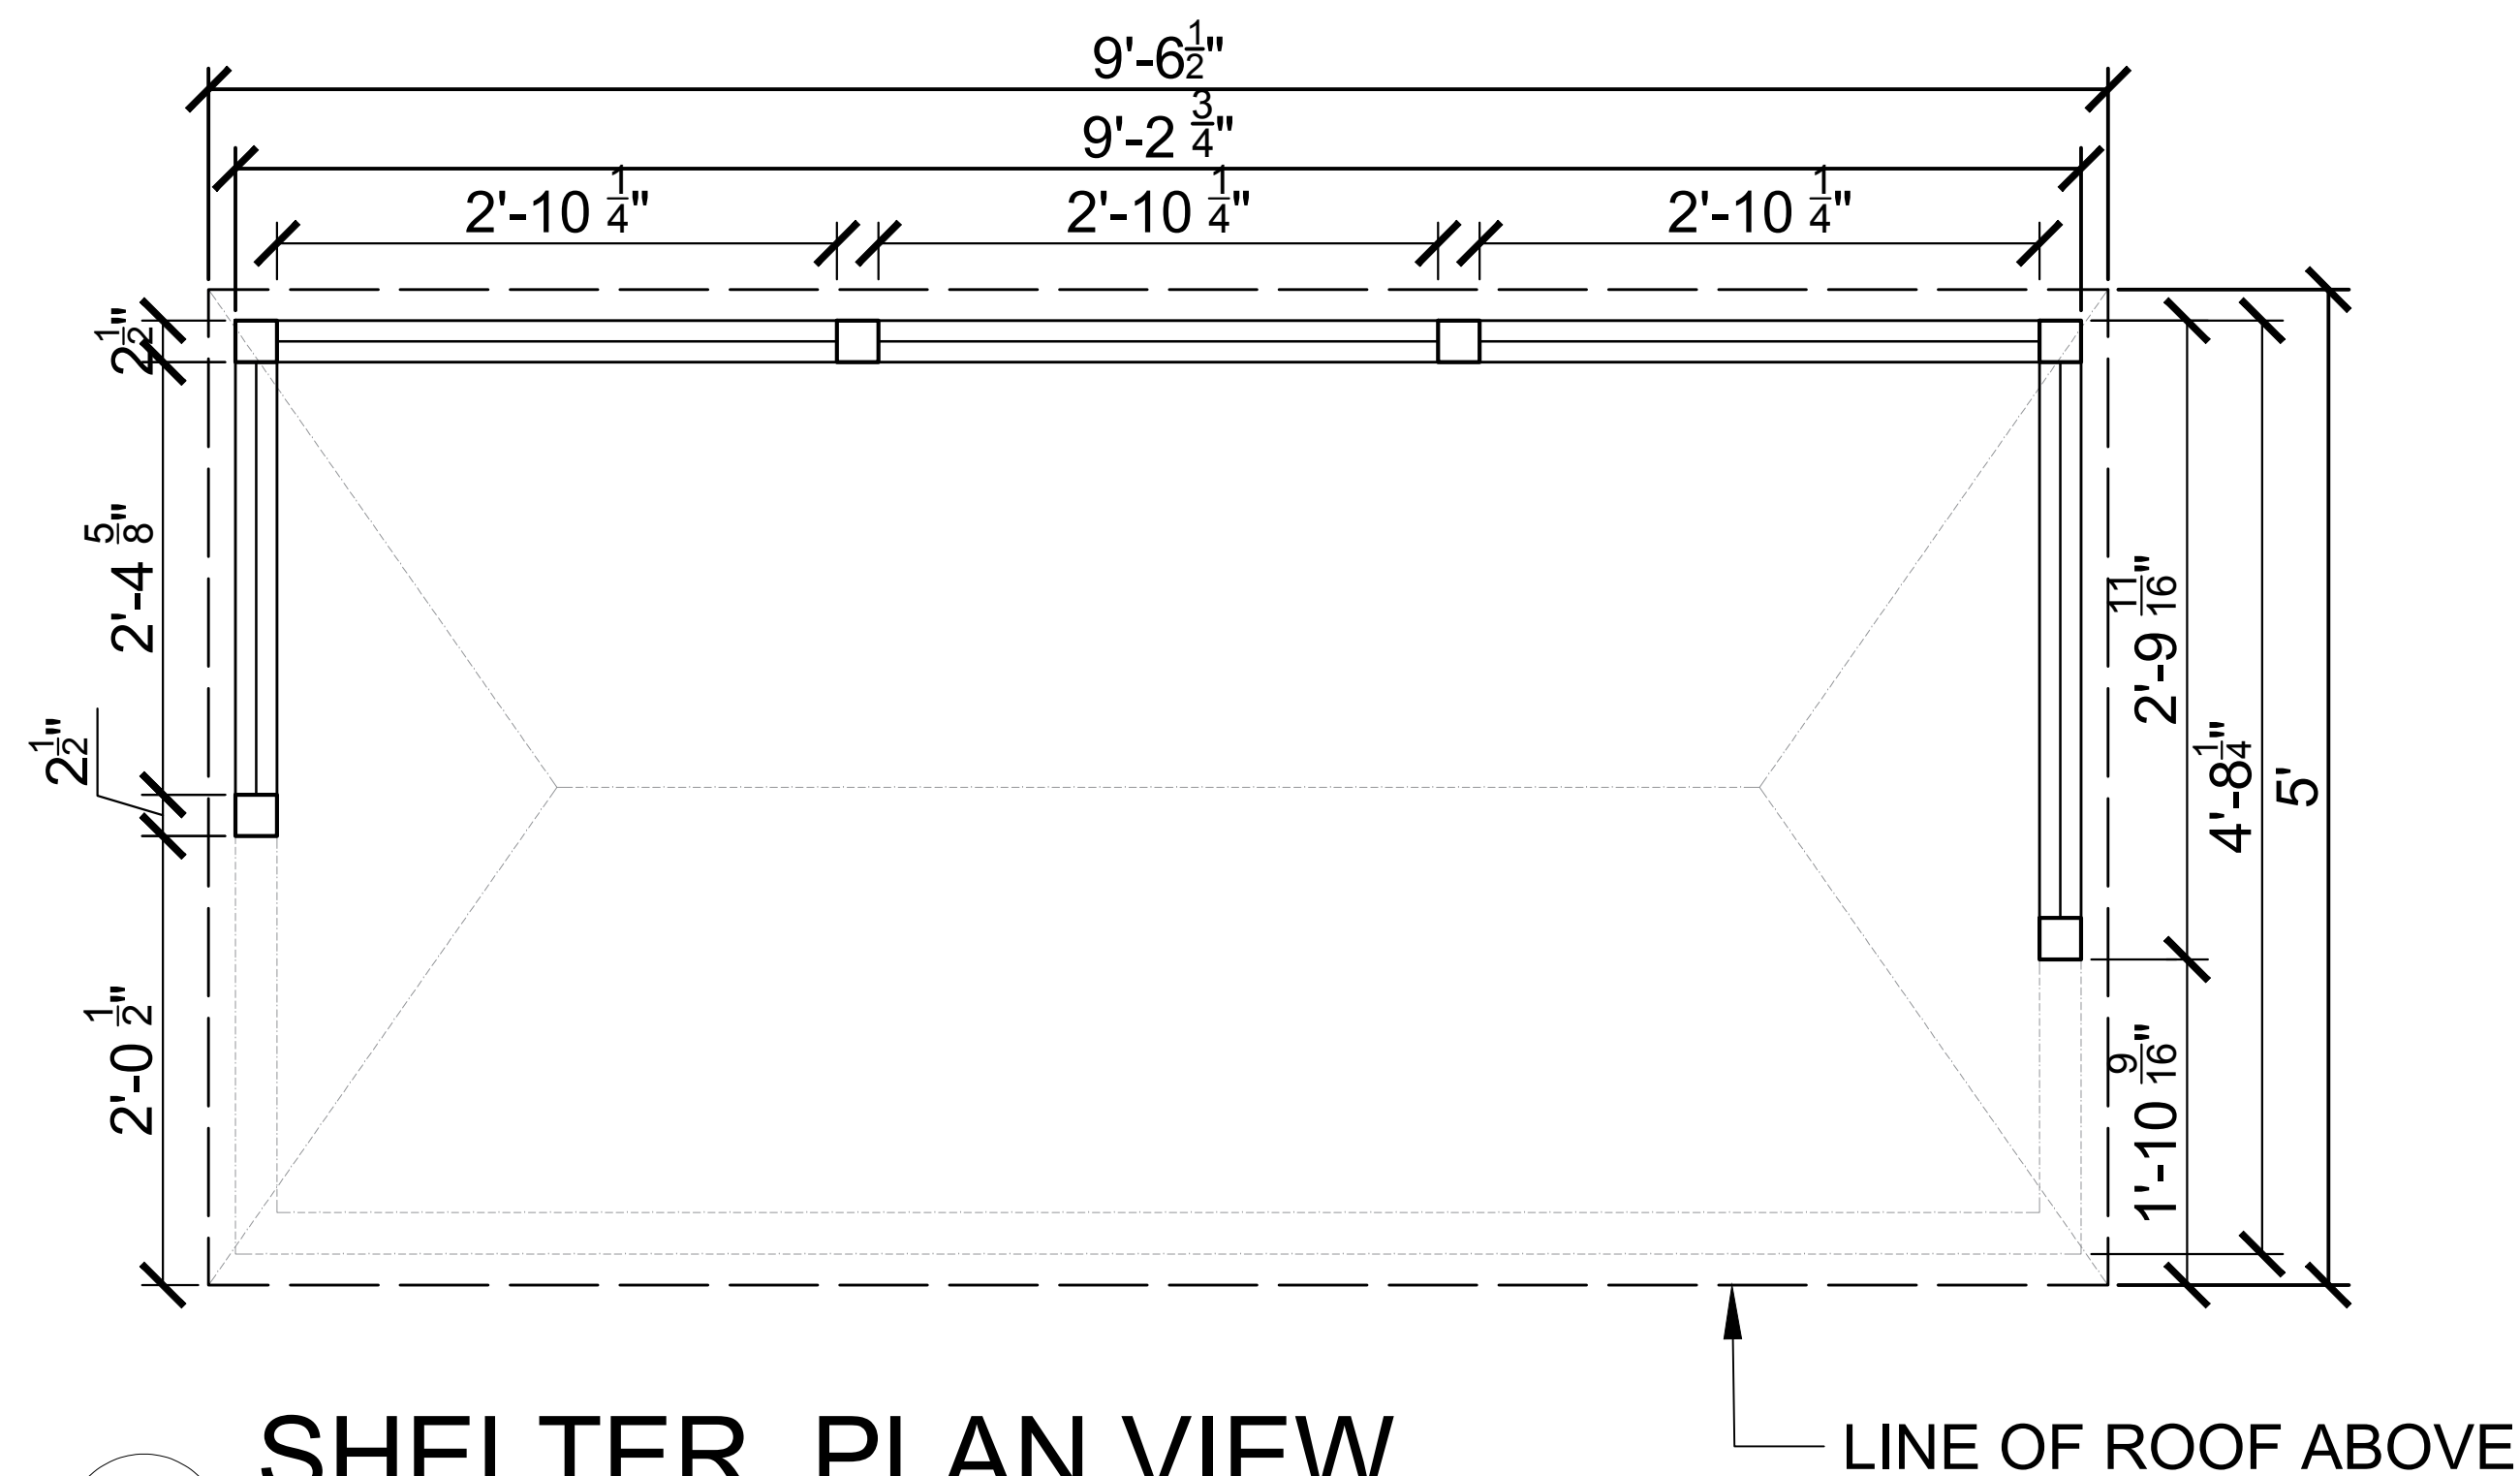


2 SHELTER PLAN VIEW

DRAWING PREPARED BY:		PLAN & ELEVATION VIEWS OF MODEL "5x9HRpsp VICTORIAN GRILLES"	
			
COLUMBIA EQUIPMENT COMPANY 72 Albany Avenue, Freeport, NY 11520 TEL # (516) 442-3340		MM DRAWN BY:	01 /10 /2020 DATE :
SCALE: NONE		MATERIAL:	BB CHECKED BY:
		DRAWING NO. PE-5X9HRpsp	
		01 /10 /2020 DATE:	

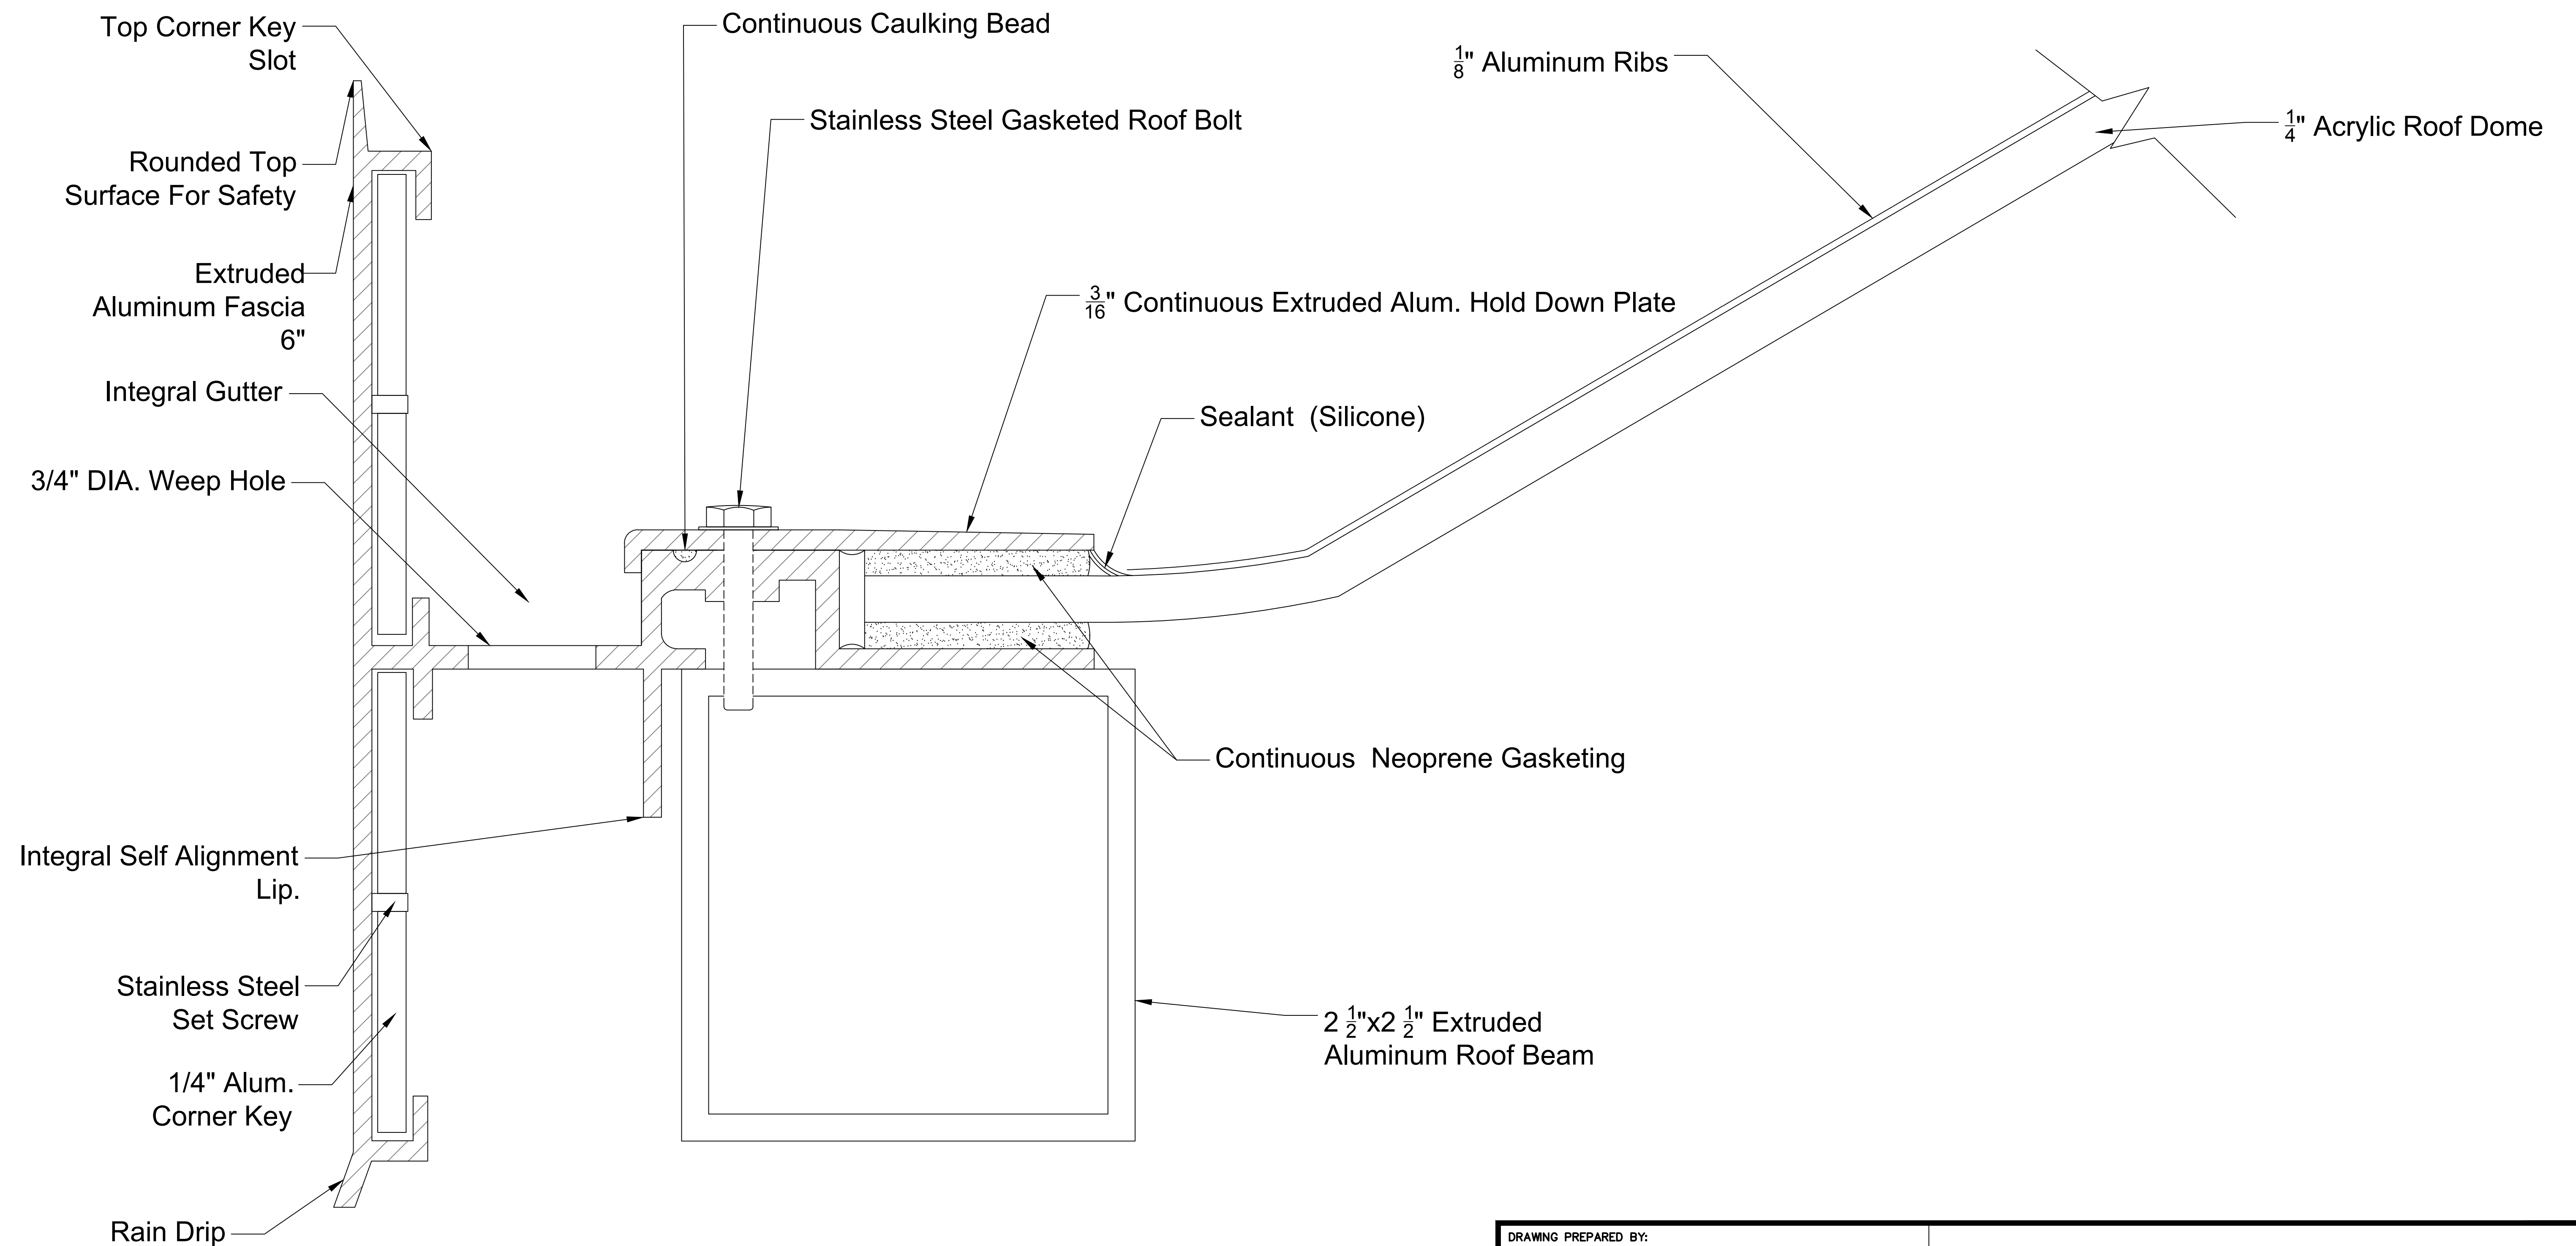



DRAWING PREPARED BY:		
		
COLUMBIA EQUIPMENT COMPANY 72 Albany Avenue, Freeport, NY 11520 TEL # (516) 442-3340		
ROOF FASCIA DETAIL HIPPED SKYLIGHT		
MM DRAWN BY:	11-29-2018 DATE:	11-29-2018 CHECKED BY:
SCALE:	MATERIAL:	DRAWING NO.
NOT TO SCALE	-	RF-HMA-1

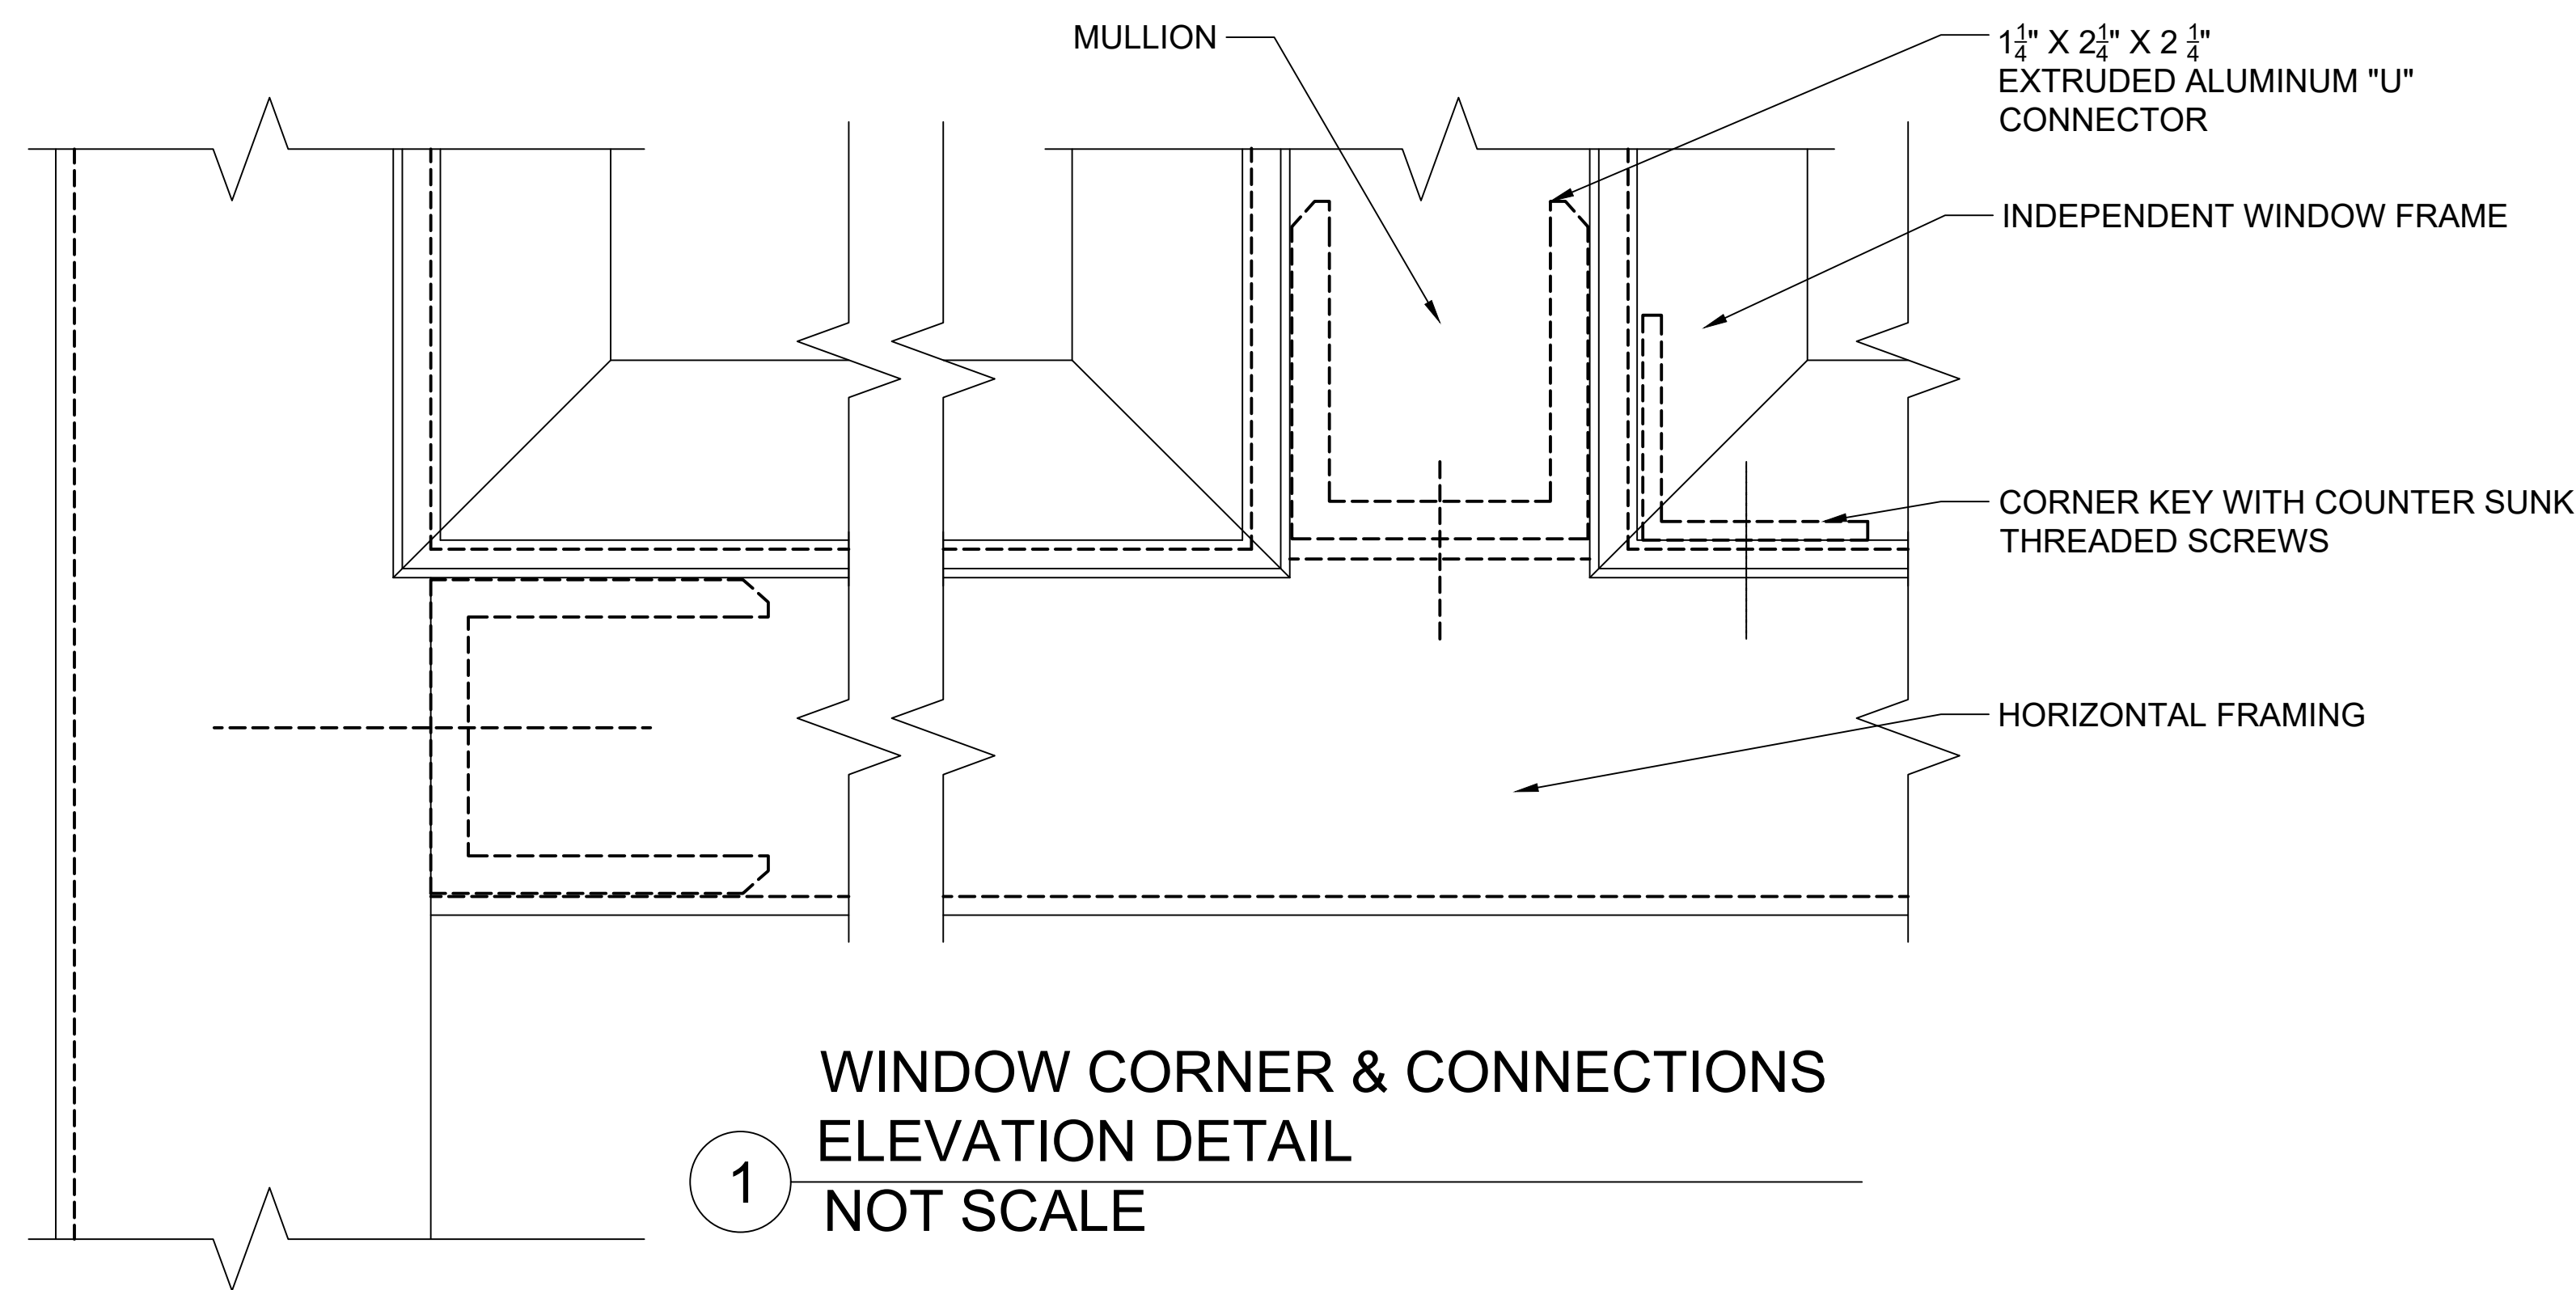


NOTES:

1. ALL MATERIALS MANUFACTURED BY THE COLUMBIA EQUIPMENT COMPANY, INC. FREEPORT NEW YORK OF APPROVED EQUAL.
2. THIS DRAWING MAY NOT BE REPRODUCED IN WHOLE OR IN PART, IN ANY FORM OR FOR ANY PURPOSE WITHOUT WRITTEN AUTHORIZATION FROM THE ARCHITECT OR COLUMBIA EQUIPMENT COMPANY, INC.

PATENTED: US 3762109, US DESIGN 222987

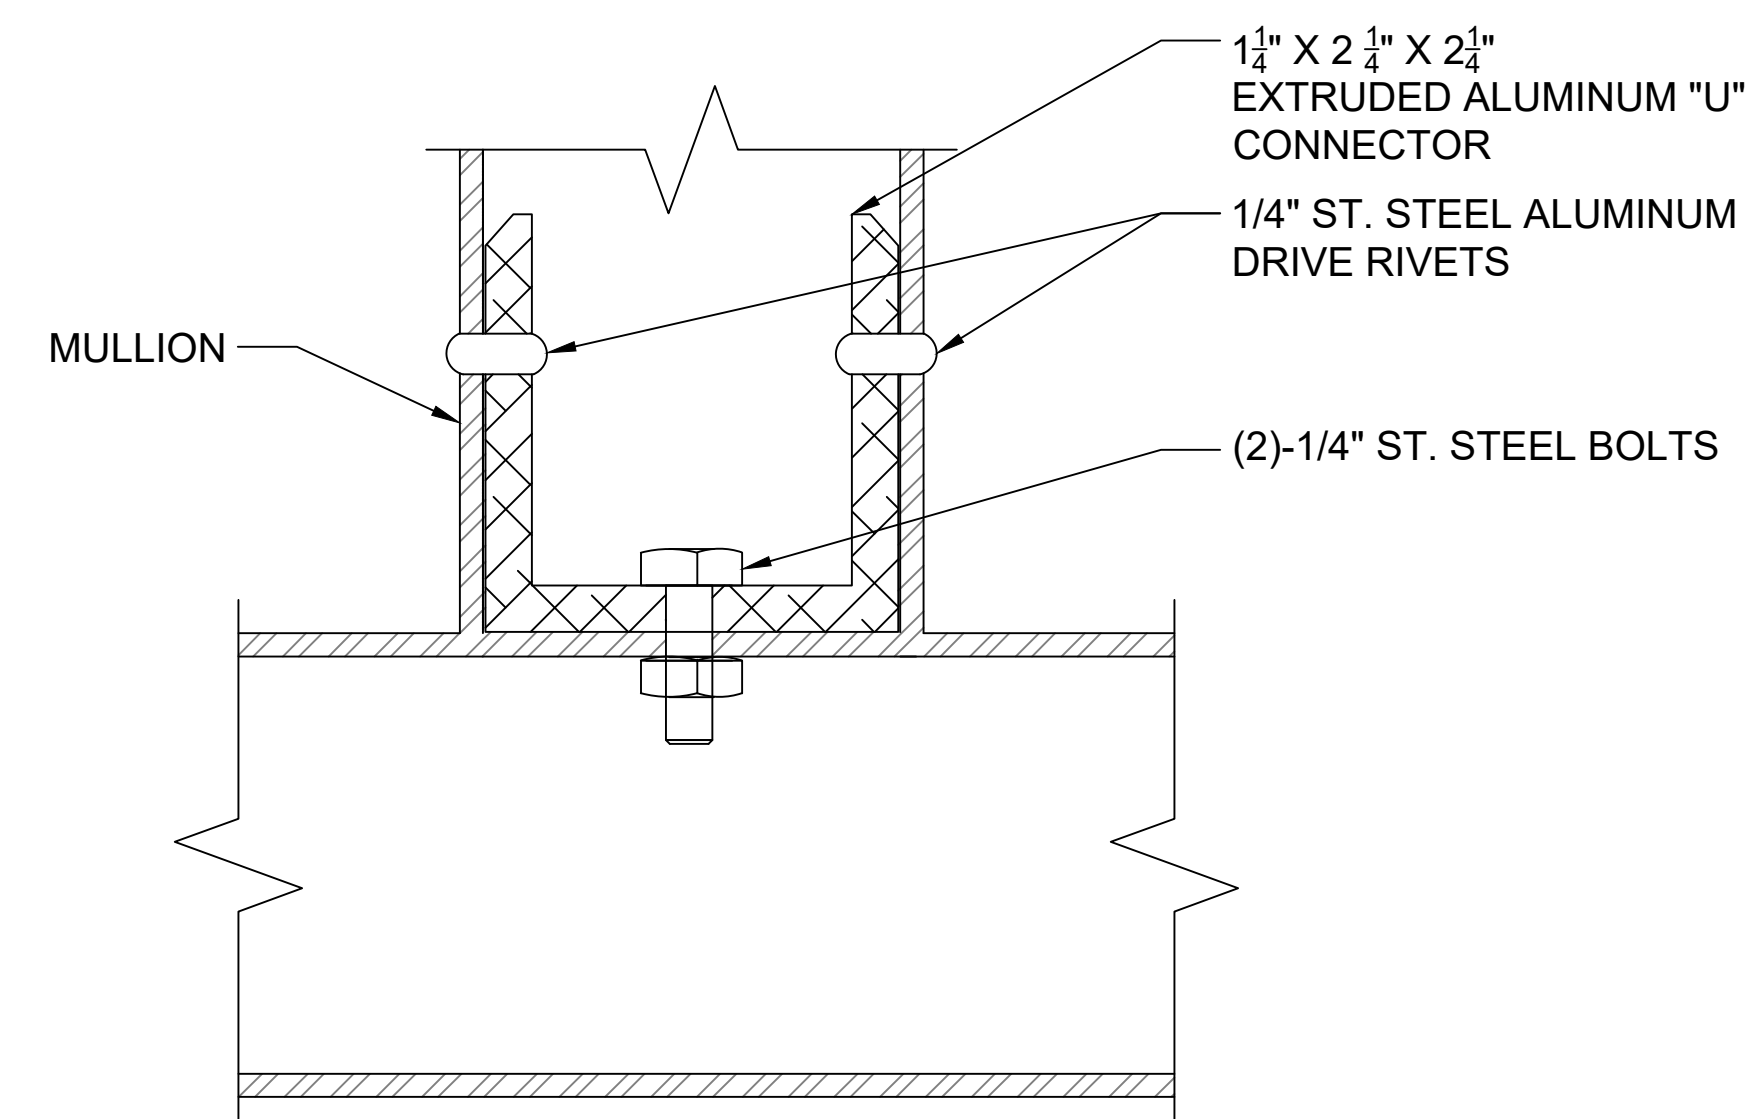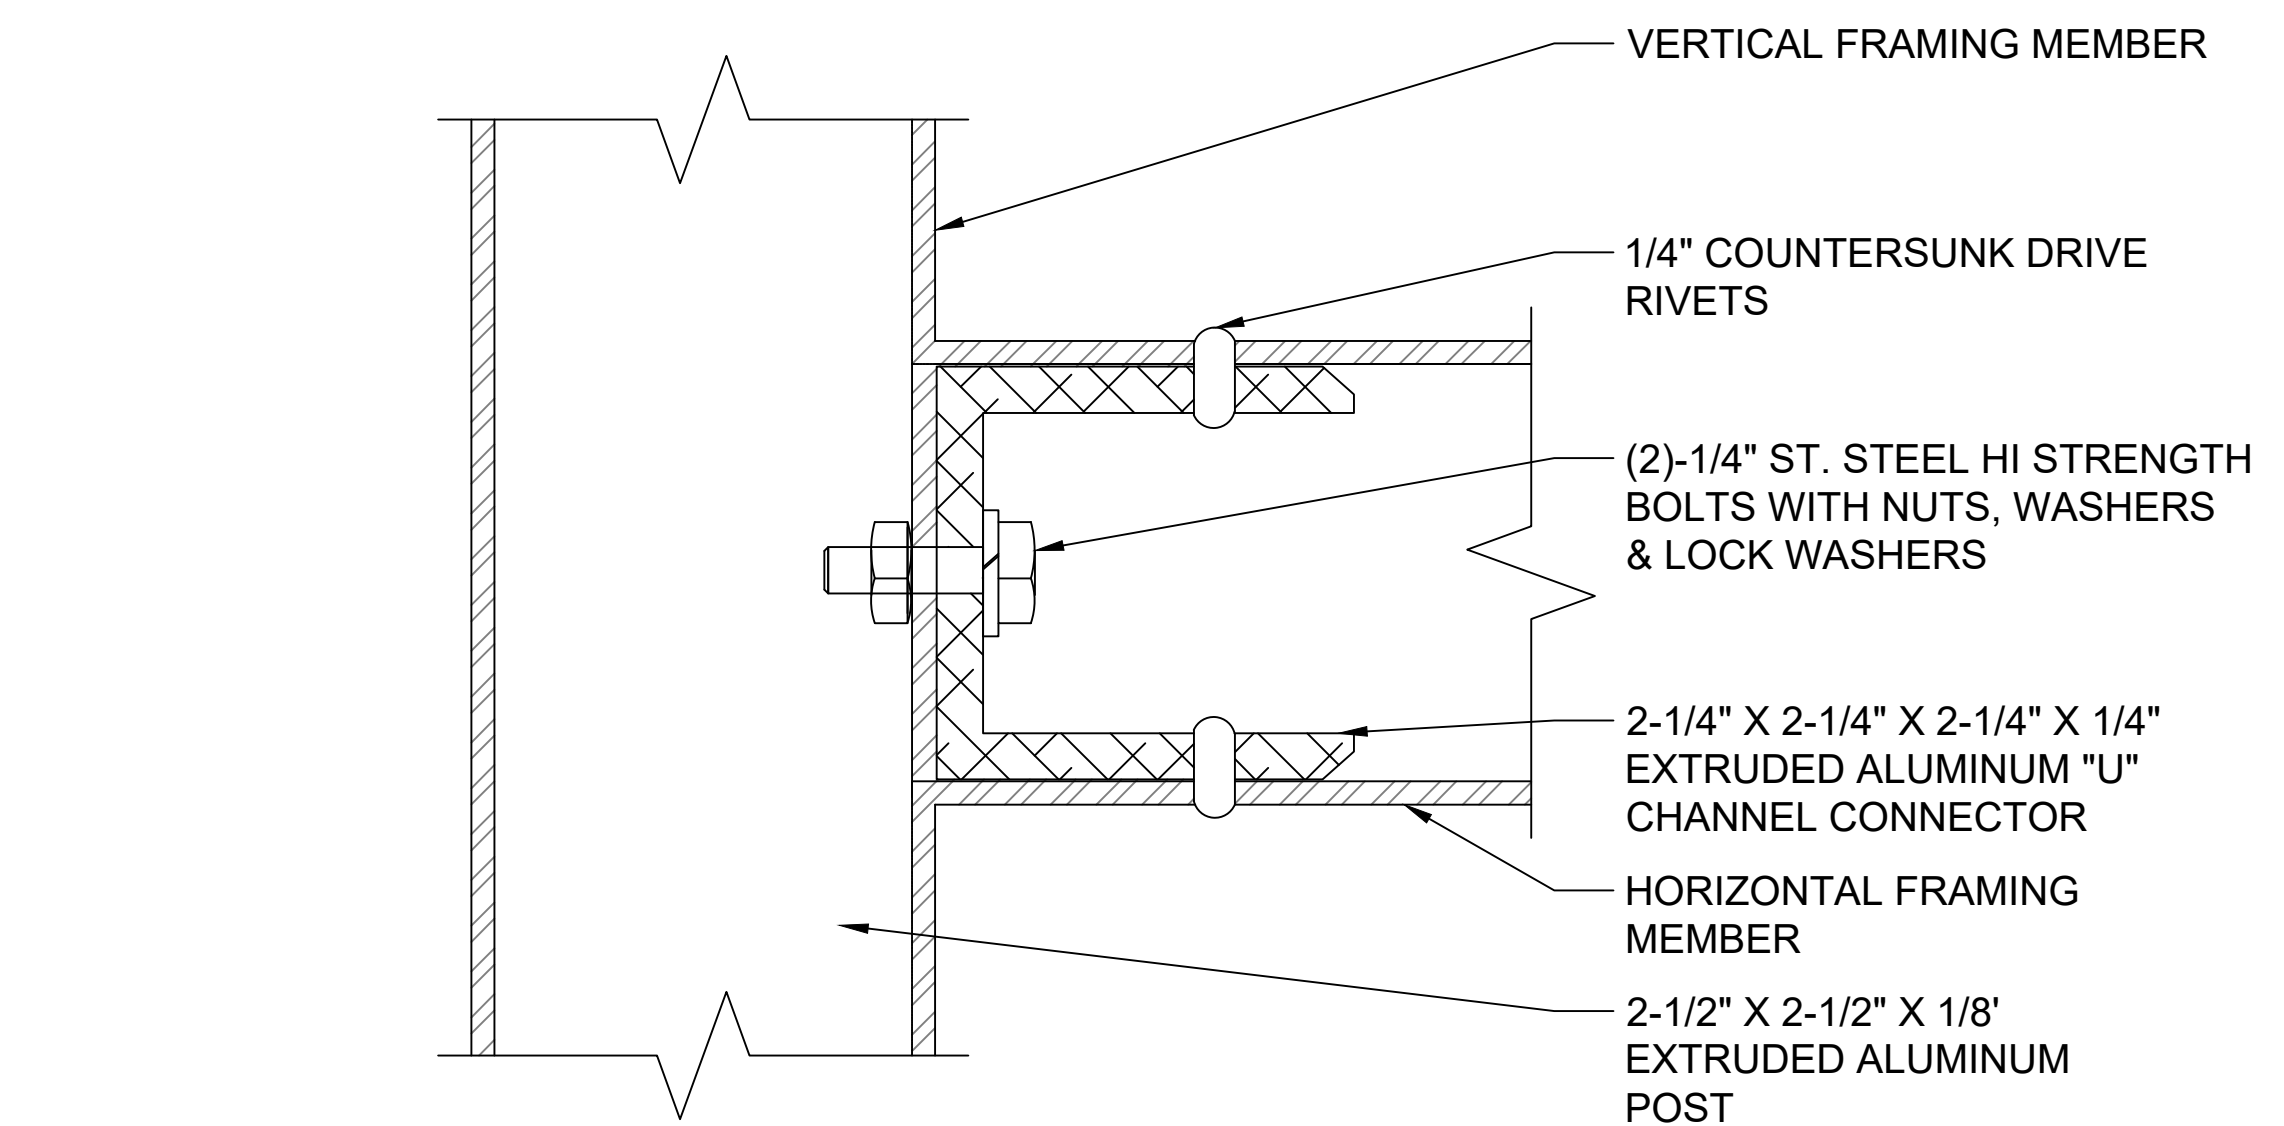

DRAWING PREPARED BY:		DETAILS - WINDOW CORNER & INTERNAL CONNECTIONS	
 COLUMBIA EQUIPMENT COMPANY 72 Albany Avenue, Freeport, NY 11520 TEL # (516) 442-3340		MM DRAWN BY: <u>MM</u> DATE: <u>10-10-2016</u>	BB CHECKED BY: <u>BB</u> DATE: <u>10-10-2016</u>
SCALE: NONE	MATERIAL:	DRAWING NO. 3g	

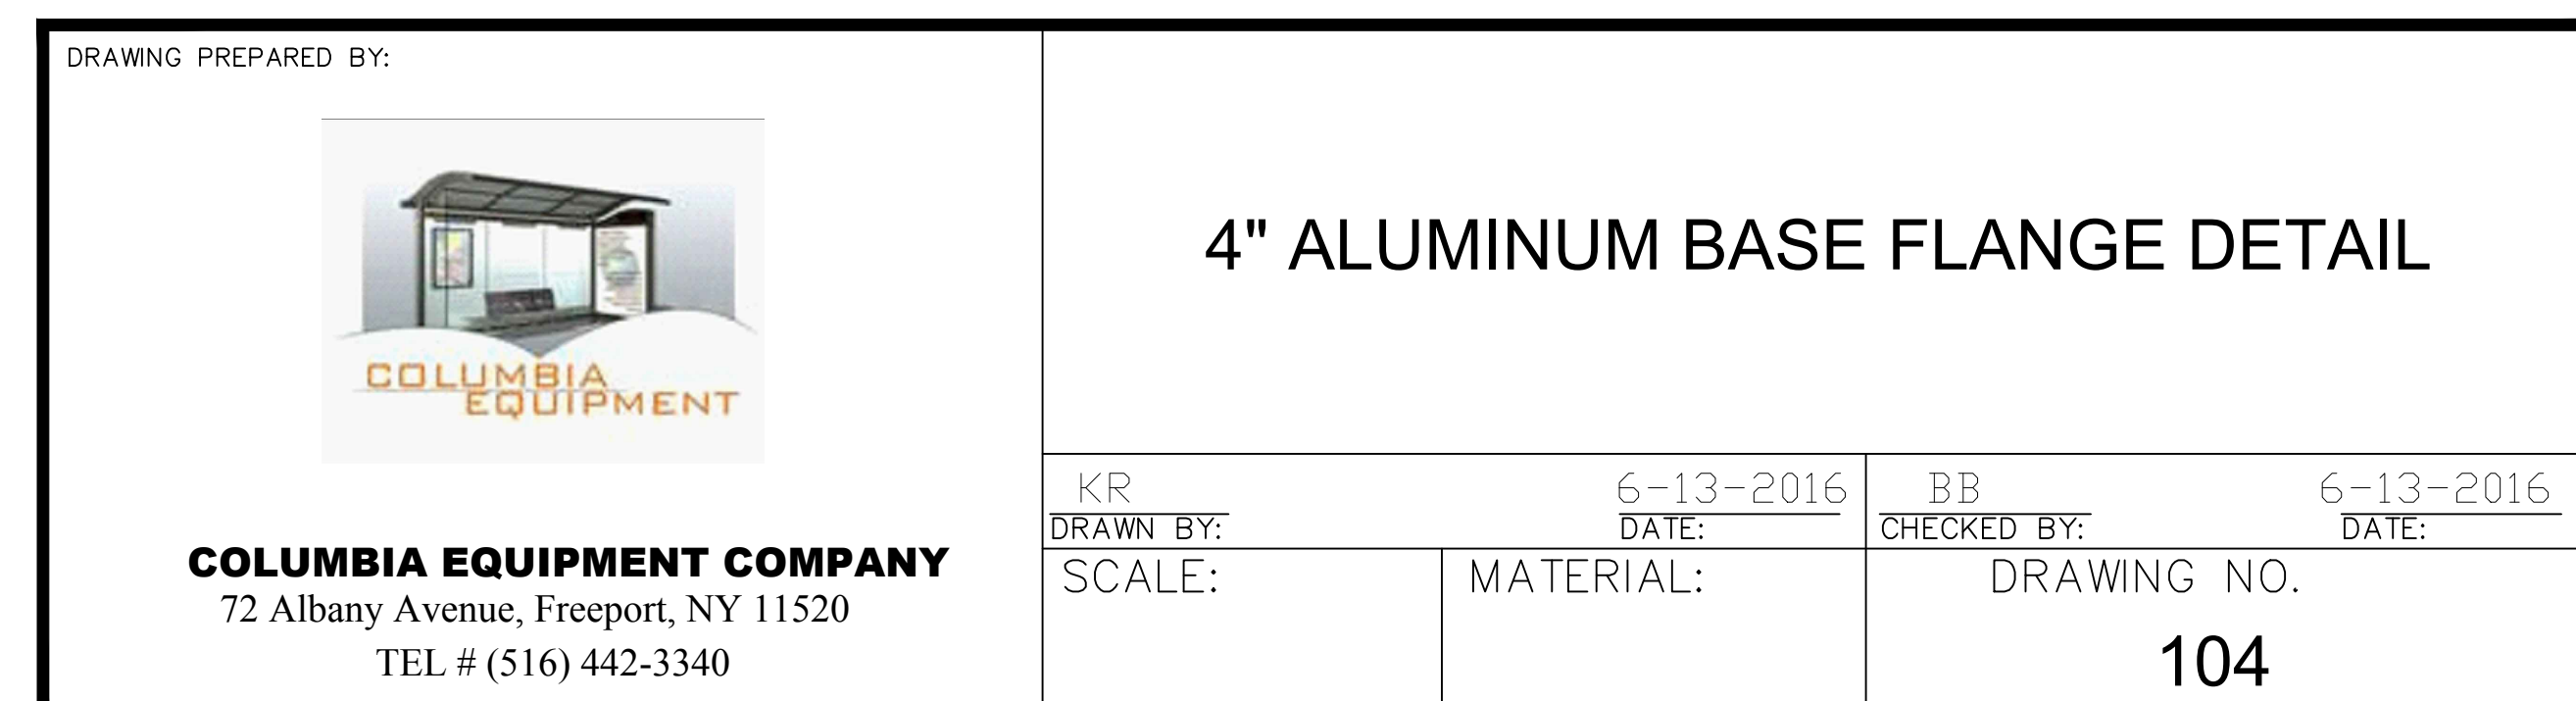



















Drylac[®]
POWDER COATINGS








RAL colors

Interior and exterior applications

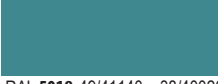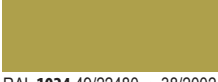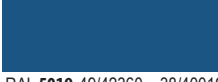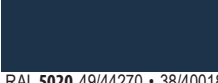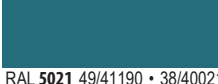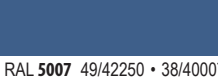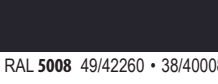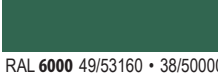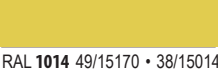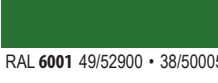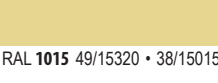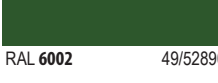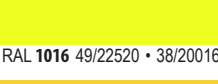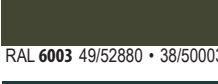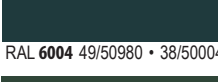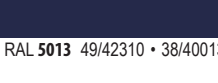

					
RAL 1000 49/15200	RAL 1019 49/13660 • 38/15019	RAL 2008 49/24340	RAL 3014 49/31080	RAL 4008 49/32280	RAL 5014 49/42320
					
RAL 1001 49/15190 • 38/15001	RAL 1020 49/22500 • 38/20020	RAL 2009 49/24360	RAL 3015 49/33670	RAL 4009 49/34740	RAL 5015 49/42330
					
RAL 1002 49/22590 • 38/20002	RAL 1021 49/22280	RAL 2010 49/24520	RAL 3016 49/31980	RAL 4010 49/40490	RAL 5017 49/40760 • 38/40017
					
RAL 1003 49/22580	RAL 1023 49/22490 • 38/20023	RAL 2011 49/24580	RAL 3017 49/31060	RAL 5000 49/42200	RAL 5018 49/41140 • 38/40020
					
RAL 1004 49/22570	RAL 1024 49/22480 • 38/20024	RAL 2012 49/24690	RAL 3018 49/31050	RAL 5001 49/42210	RAL 5019 49/42360 • 38/40019
					
RAL 1005 49/22560	RAL 1027 49/22470	RAL 3000 49/33120	RAL 3020 49/31040	RAL 5002 49/42220	RAL 5020 49/44270 • 38/40018
					
RAL 1006 49/22550	RAL 1028 49/22460	RAL 3001 49/31120	RAL 3022 49/33700	RAL 5003 49/42230	RAL 5021 49/41190 • 38/40021
					
RAL 1007 49/22540	RAL 1032 49/22450	RAL 3002 49/31110	RAL 3027 49/33660	RAL 5004 49/42240 • 38/40004	RAL 5022 49/42390
					
RAL 1011 49/15180	RAL 1033 49/22240	RAL 3003 49/31100	RAL 3031 49/34730	RAL 5005 49/43190	RAL 5023 49/44650
					
RAL 1012 49/22530	RAL 1034 49/23910	RAL 3004 49/33900	RAL 4001 49/43160	RAL 5007 49/42250 • 38/40007	RAL 5024 49/44660
					
RAL 1013 49/11280 • 38/10013	RAL 1037 49/20096	RAL 3005 49/31900	RAL 4002 49/31030	RAL 5008 49/42260 • 38/40008	RAL 6000 49/53160 • 38/50000
					
RAL 1014 49/15170 • 38/15014	RAL 2000 49/24570	RAL 3007 49/31910	RAL 4003 49/32270	RAL 5009 49/42270	RAL 6001 49/52900 • 38/50005
					
RAL 1015 49/15320 • 38/15015	RAL 2001 49/24560	RAL 3009 49/31920	RAL 4004 49/31020	RAL 5010 49/42280	RAL 6002 49/52890
					
RAL 1016 49/22520 • 38/20016	RAL 2002 49/24550	RAL 3011 49/31090	RAL 4005 49/42780	RAL 5011 49/43180 • 38/40011	RAL 6003 49/52880 • 38/50003
					
RAL 1017 49/22510	RAL 2003 49/24540	RAL 3012 49/31940 • 38/30012	RAL 4006 49/32090	RAL 5012 49/43170	RAL 6004 49/50980 • 38/50004
					
RAL 1018 49/21830	RAL 2004 49/24530	RAL 3013 49/31950	RAL 4007 49/32540	RAL 5013 49/42310 • 38/40013	RAL 6005 49/50670 • 38/50002

     					
RAL 6006 49/52870 • 38/50006	RAL 6022 49/52690 • 38/50022	RAL 7006 49/72580 • 38/70006	RAL 7030 49/72890 • 38/70027	RAL 7045 49/77890 • 38/70045	RAL 8019 49/65490 • 38/60019
					
RAL 6007 49/52860 • 38/50007	RAL 6024 49/52680	RAL 7008 49/72570	RAL 7031 49/72520 • 38/70031	RAL 7046 49/72010 • 38/70002	RAL 8022 49/63080 • 38/60022
					
RAL 6008 49/53240 • 38/50008	RAL 6025 49/52670	RAL 7009 49/72770 • 38/70009	RAL 7032 49/72910 • 38/70001	RAL 7047 49/72020 • 38/70047	RAL 8023 49/66070 • 38/60023
					
RAL 6009 49/52840 • 38/50009	RAL 6026 49/52660 • 38/50026	RAL 7010 49/72560 • 38/70014	RAL 7033 49/72510 • 38/70033	RAL 8000 49/66170	RAL 8024 49/66060 • 38/60024
					
RAL 6010 49/52830 • 38/50031	RAL 6027 49/50990 • 38/50027	RAL 7011 49/72790 • 38/70011	RAL 7034 49/72500	RAL 8001 49/66160 • 38/60005	RAL 8025 49/66050 • 38/60025
					
RAL 6011 49/52820 • 38/50011	RAL 6028 49/52650 • 38/50028	RAL 7012 49/71180 • 38/70012	RAL 7035 49/73510 • 38/70035	RAL 8002 49/66150 • 38/60002	RAL 8028 49/66500 • 38/60028
					
RAL 6012 49/51540 • 38/50012	RAL 6029 49/52640 • 38/50029	RAL 7013 49/72550 • 38/70013	RAL 7036 49/72950 • 38/70036	RAL 8003 49/66140 • 38/60003	RAL 9001 49/10016 • 38/10001
					
RAL 6013 49/52810 • 38/50013	RAL 6032 49/52630 • 38/50032	RAL 7015 49/72820 • 38/70015	RAL 7037 49/72480 • 38/70037	RAL 8004 49/66130 • 38/60004	RAL 9002 49/70520 • 38/10002
					
RAL 6014 49/52800	RAL 6033 49/55010 • 38/50033	RAL 7016 49/72830 • 38/70016	RAL 7038 49/72470 • 38/70038	RAL 8007 49/66120 • 38/60007	RAL 9003 49/11400 • 38/10003
					
RAL 6015 49/52790	RAL 6034 49/55020 • 38/50034	RAL 7021 49/72540 • 38/70021	RAL 7039 49/71020 • 38/70039	RAL 8008 49/66110 • 38/60008	RAL 9004 49/81950 • 38/80004
					
RAL 6016 49/51020 • 38/50016	RAL 7000 49/72700 • 38/70000	RAL 7022 49/72850 • 38/70022	RAL 7040 49/75470 • 38/70046	RAL 8011 49/66100 • 38/60011	RAL 9005 49/82830 • 38/80010
					
RAL 6017 49/52780 • 38/50017	RAL 7001 49/72710	RAL 7023 49/72530 • 38/70023	RAL 7042 49/73250 • 38/70042	RAL 8012 49/66090 • 38/60012	RAL 9010 49/11500 • 38/10004
					
RAL 6018 49/52720 • 38/50018	RAL 7002 49/72720 • 38/70007	RAL 7024 49/72870 • 38/70024	RAL 7043 49/72460 • 38/70043	RAL 8014 49/65230 • 38/60010	RAL 9011 49/80540
					
RAL 6019 49/51000 • 38/50019	RAL 7003 49/72600	RAL 7026 49/72880 • 38/70026	RAL 7044 49/75480 • 38/70044	RAL 8015 49/63040	RAL 9016 49/11340 • 38/10010
					
RAL 6020 49/52710 • 38/50020	RAL 7004 49/73300 • 38/70004			RAL 8016 49/66080 • 38/60016	RAL 9017 49/80550 • 38/80017
					
RAL 6021 49/52700 • 38/50021	RAL 7005 49/72590 • 38/70005			RAL 8017 49/65220 • 38/60017	RAL 9018 49/72490 • 38/10018

The colors featured in this color chart are matched as accurately as possible to RAL standards. Some deviations from the RAL standards might be noticeable due to texture and/or gloss level of the surface finish. Swatches have been matched to color standards at a 45-degree visual angle under a D65 daylight primary source. In practice, discrepancy between the color swatch and the actual powder coating may arise. For an accurate color and finish assessment, it is recommended to obtain a powder coated sample panel from TIGER Drylac. or Columbia Equipment Co., Inc. as an approved applicator.